

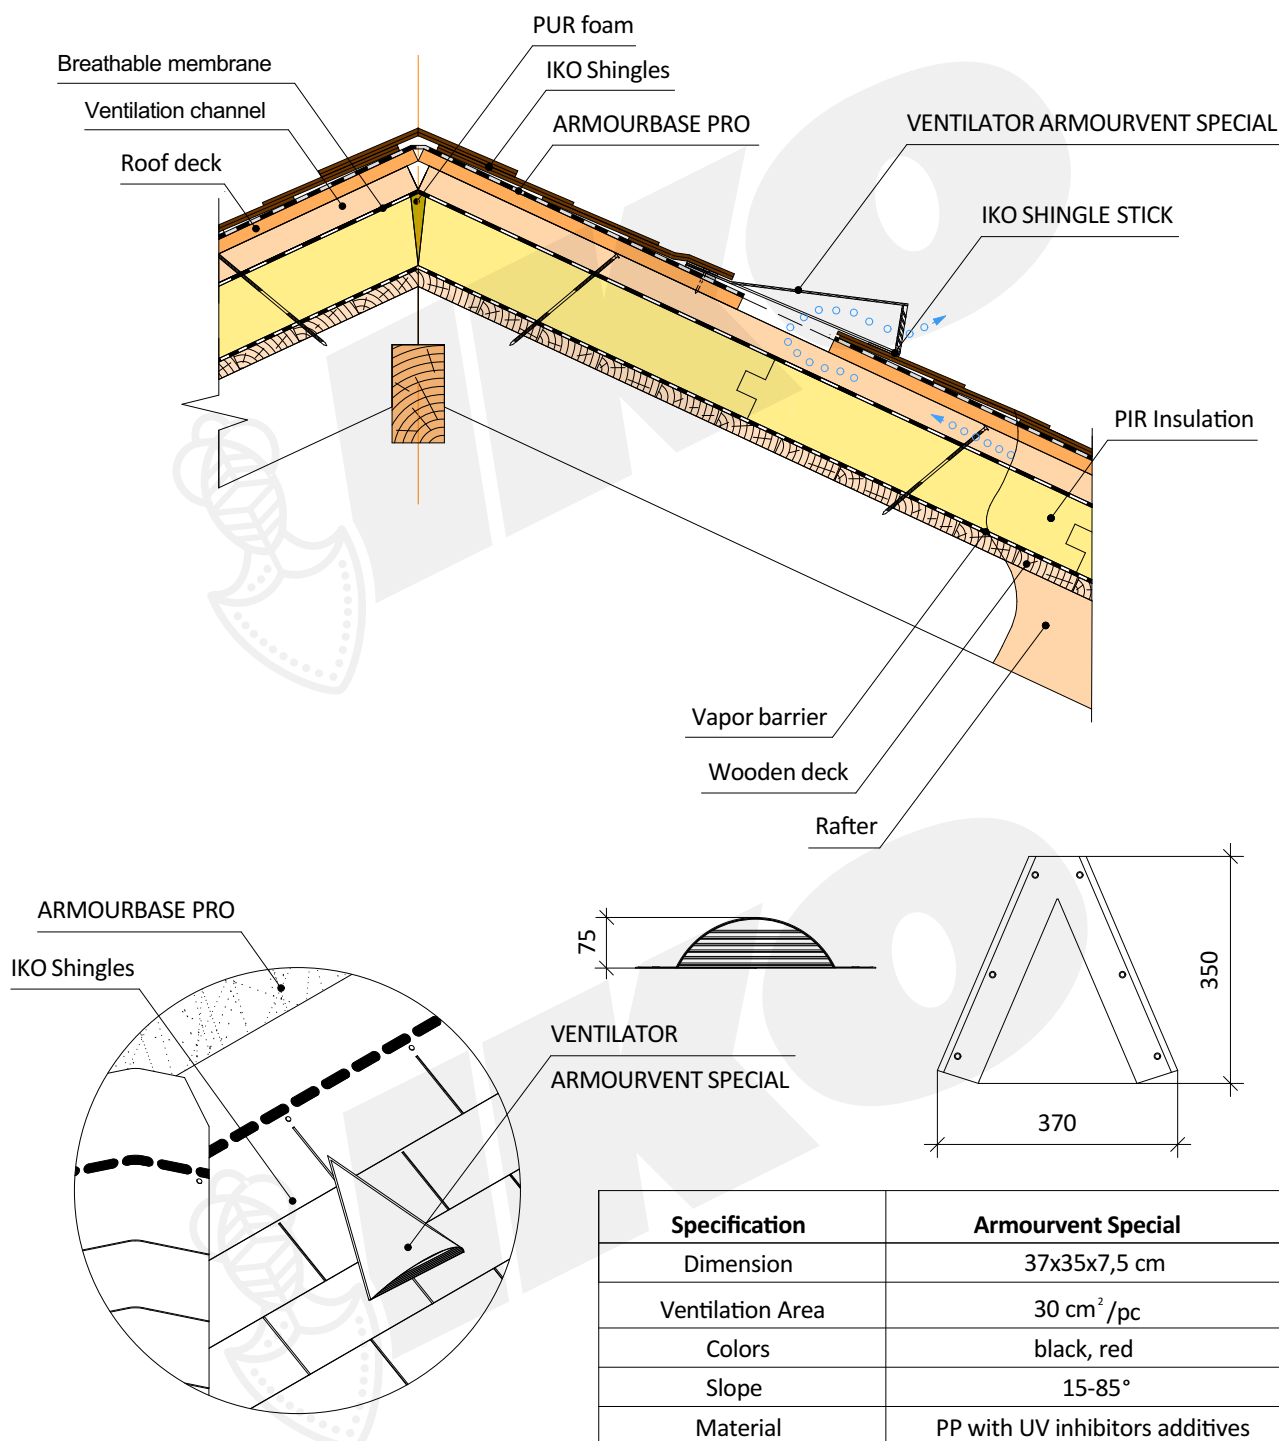


3.3 Roof ventilator Armourvent Special (PIR insulation above rafters)

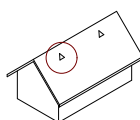

ARMOURVENT
SPECIAL

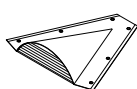

DESIGN SCALE 1:10